

AOTA

2011

Pennsylvania Convention Center

Philadelphia, PA

Exhibit Halls A&B

SOLD/UNSOLD as of 03/31/2010


0% - 0 SqFt Rented
100% - 51,060 SqFt Available

Class Inventory as of 03/31/2010
Management

Dimension	Size	Qty	SqFt	Rented	Available
5'x8'	40	69	2,760	0	69
10'x10'	100	334	33,400	0	334
10'x20'	200	50	10,000	0	50
10'x30'	300	7	2,100	0	7
20'x20'	400	4	1,600	0	4
20'x30'	600	2	1,200	0	2

Dimension	Size	Qty	SqFt	Rented	Available
20'x30'	600	2	1,200		0
30'x50'	1,500	1	1,500		0
30'x60'	1,800	1	1,800		0
50'x80'	4,000	1	4,000		0
Totals:		5	8,500	5	0

Totals: 466 51,060 0 466

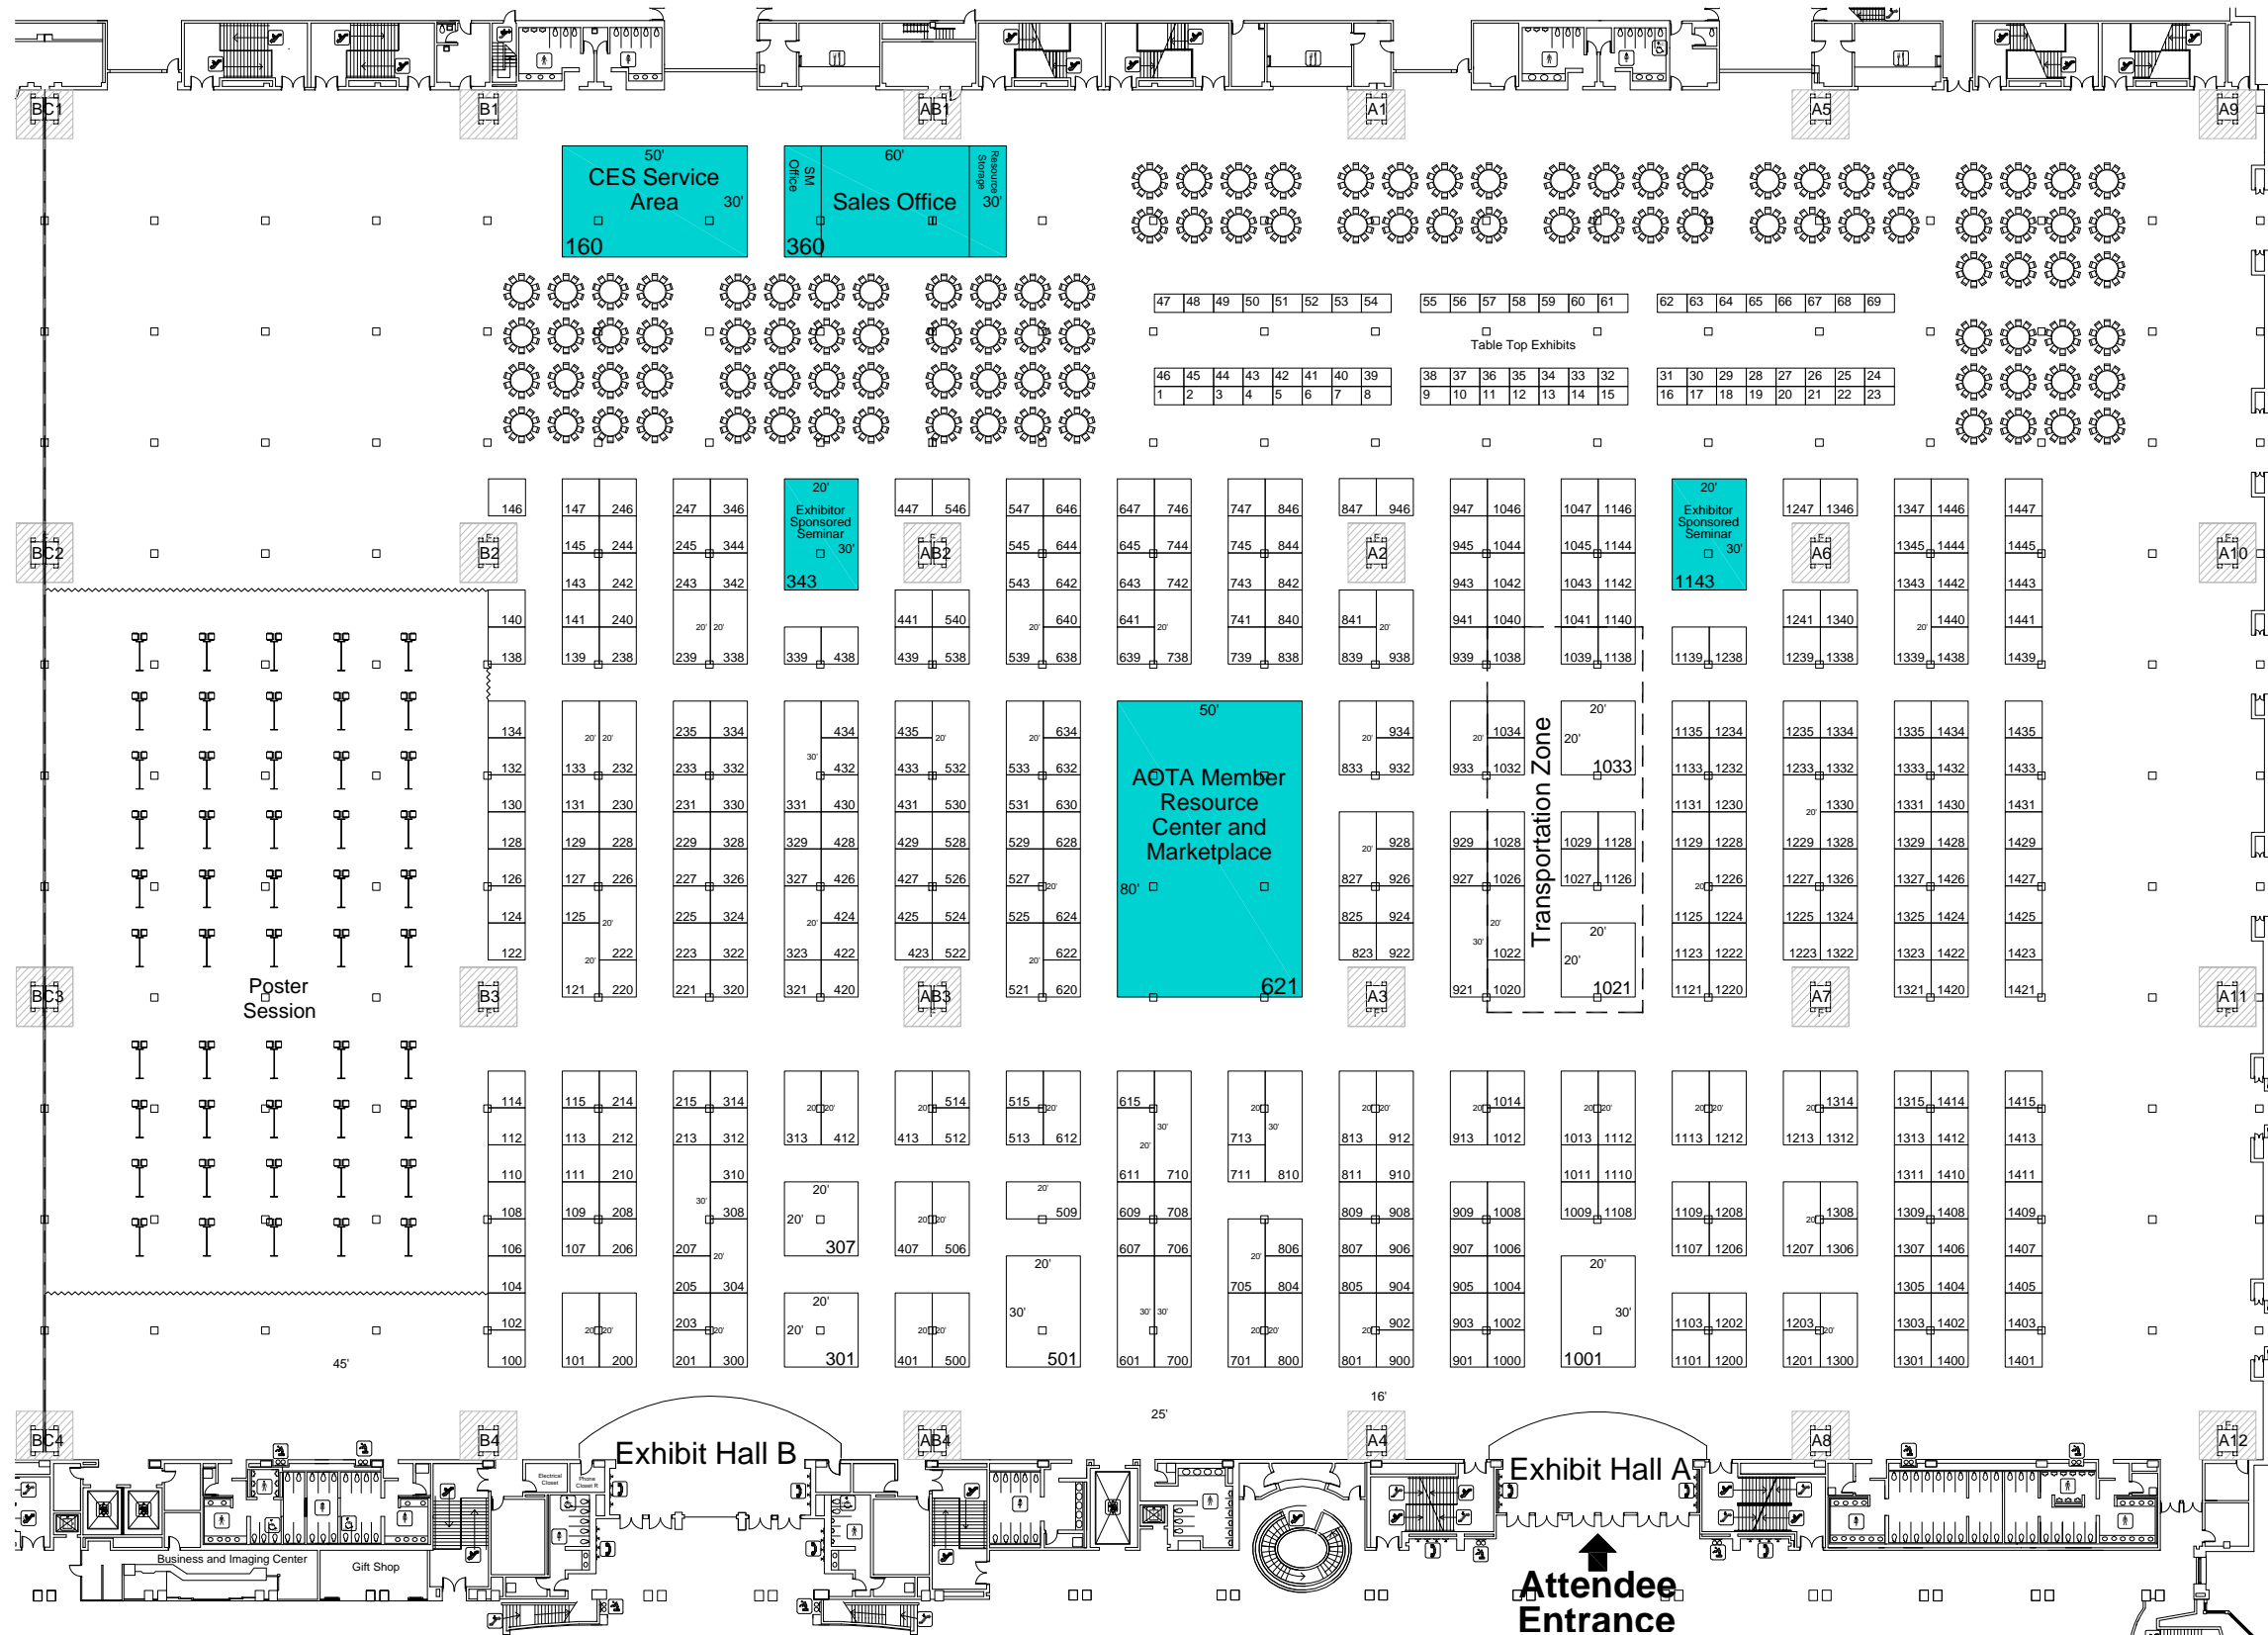

139 Campanelli Drive
Middleborough, MA 02346
Phone: 508.946.8500
Fax: 508.923.1409

Account Executive: Dan Goodwin

Revision Date: 03.31.10

Rev. # 06

Drawn By: Jocelyn Souto

Scale: Fit to Page

SYMBOLS LEGEND

	ELEVATOR		COFFEE
	H.C. ELEVATOR		FIRST AID
	EXIT		INFORMATION
	EMERGENCY EXIT		PUBLIC TELEPHONES
	MEN'S ROOM		COAT ROOM
	WOMEN'S ROOM		FIRE STROBE
	UNISEX RESTROOM		FIRE HOSE CABINET
	HANDICAP MEN'S ROOM		FIRE EXTINGUISHER
	HANDICAP WOMEN'S ROOM		WATER FOUNTAIN
	HANDICAP		WATER CONNECTION
	STAIRS UP & DOWN		MEETING ROOM
	STAIRS DOWN		SECURITY OFFICE
	UP ESCALATORS		FREIGHT FREE AISLE
	DOWN ESCALATORS		LOADING DOCK
	FOOD		FREIGHT ELEVATOR
			BUS STOP
			T STOP
			METRO

Building Legend

- = Typical Column & Keep Clear area
- = Electrical floorport
- Ceiling Height = 30' throughout
- F - Fire Hose Connection

Disclaimer
Every effort has been made to ensure the accuracy of all information contained on this floor plan. However no warranties, either expressed or implied are made with respect to this floor plan. If the location of building columns, utilities or other architectural components of the facility is a consideration in the construction or usage of an exhibit, it is the sole responsibility of the exhibitor to physically inspect the facility to verify all dimensions and locations.

*This floor plan is subject to fire marshal approval.